


STREET

LESTER STREET

LOT 39 LOT / 38 LOT 37

ASTRONOMIC REFERENCE BEARING

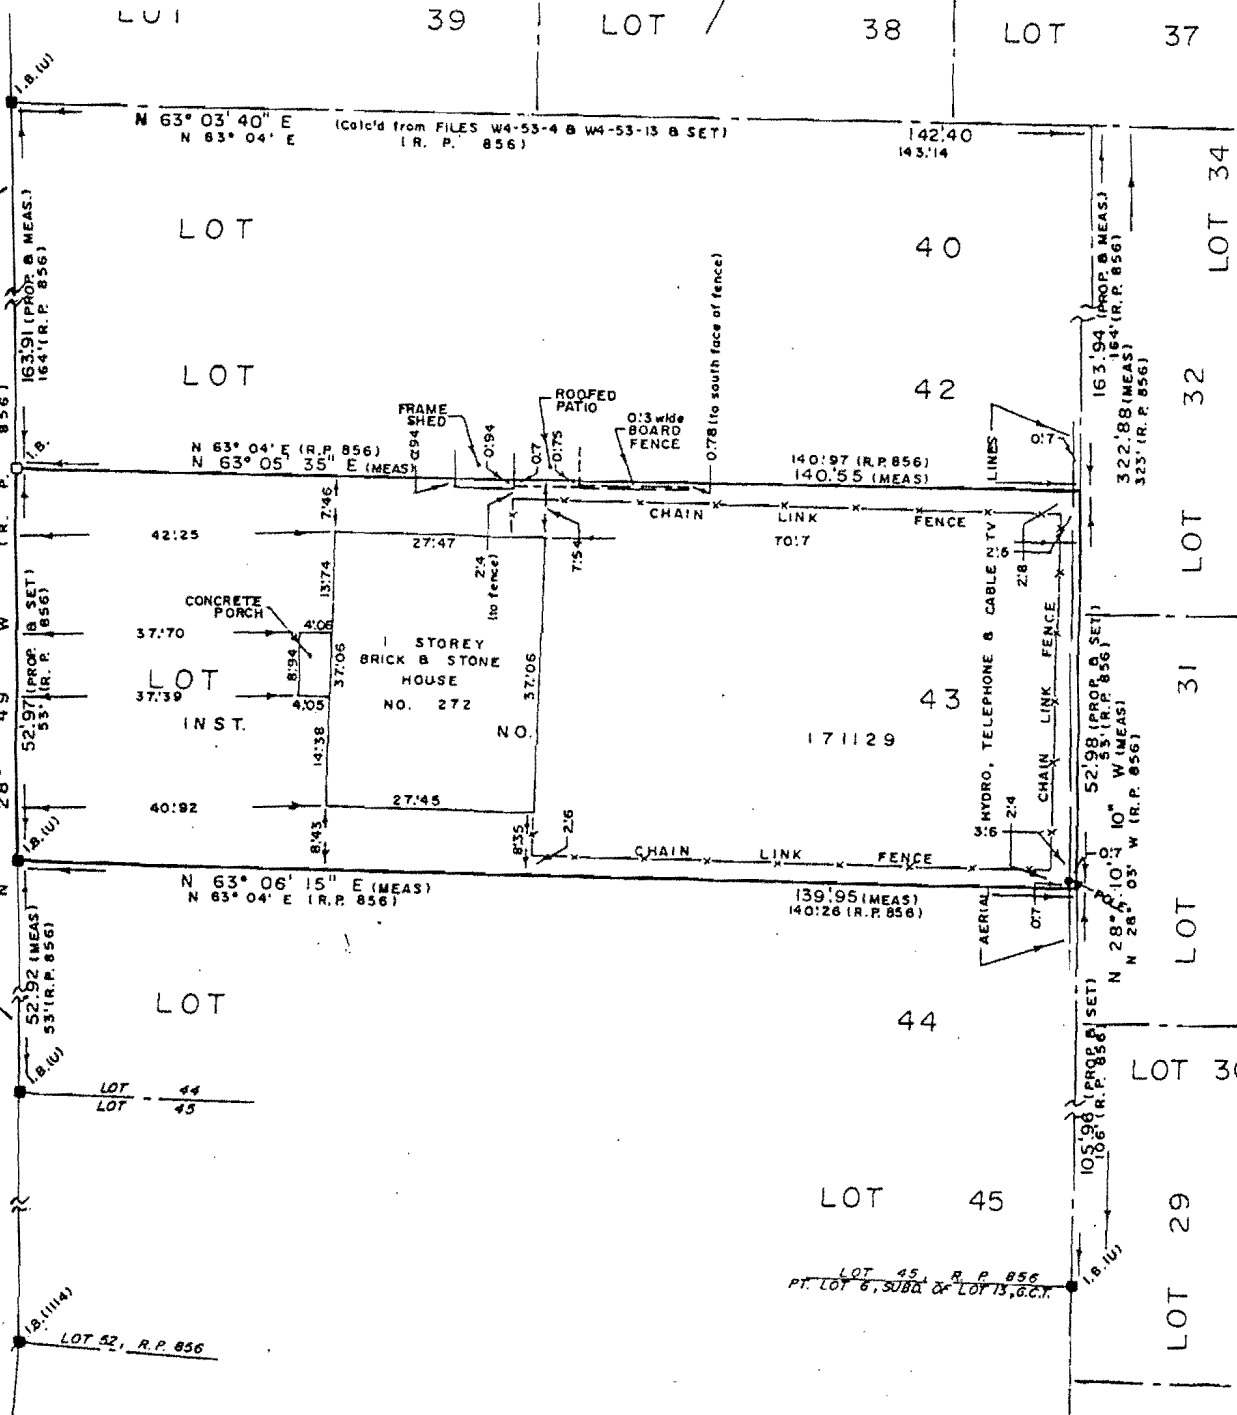

- LEGEND**
- DENOTES FOUND MONUMENT
  - DENOTES PLANTED MONUMENT
  - E IRON BAR
  - J.B. ROUND IRON BAR
  - I.B. STANDARD IRON BAR
  - T. IRON TUBE
  - C. CUT CROSS
  - M. METZ & LORENTZ LTD.

**PART 2**  
 THIS PLAN MUST BE READ IN  
 CONJUNCTION WITH SURVEY REPORT  
 DATED FEBRUARY 8, 1996

ALL BEARINGS SHOWN HEREON ARE ASTRONOMIC  
 AND ARE RELATED TO THE INDICATED REFERENCE  
 BEARING.

**SURVEYOR'S CERTIFICATE**  
 THE FIELD SURVEY REPRESENTED ON  
 THIS PLAN WAS COMPLETED ON THE 7th  
 DAY OF FEBRUARY, 1996.  
 FEBRUARY 9, 1996

*R.D. Lorentz*  
 R.D. LORENTZ  
 ONTARIO LAND SURVEYOR

THIS REPORT WAS PREPARED FOR  
 THE ESTATE OF ELIZABETH CRUKSHANK  
 AND THE UNDERSIGNED ACCEPTS  
 NO RESPONSIBILITY FOR USE BY  
 OTHER PARTIES.

**METZ & LORENTZ LTD.**  
 ONTARIO LAND SURVEYING  
 71 WEBER ST. E., KITCHENER  
 Phone: 742-8371  
 Drawn By: E.E.S. CST. Chk'd By: R.D.L. O.L.S.  
 FILE NUMBER W4-53-47