


BUILDING LOCATION SURVEY SHOWING PART OF LOTS 103, 104 & 105 REGISTERED PLAN NO. 266 CITY OF KITCHENER

SCALE: 1 INCH = 20 FEET
METZ & LORENTZ LTD.
1987

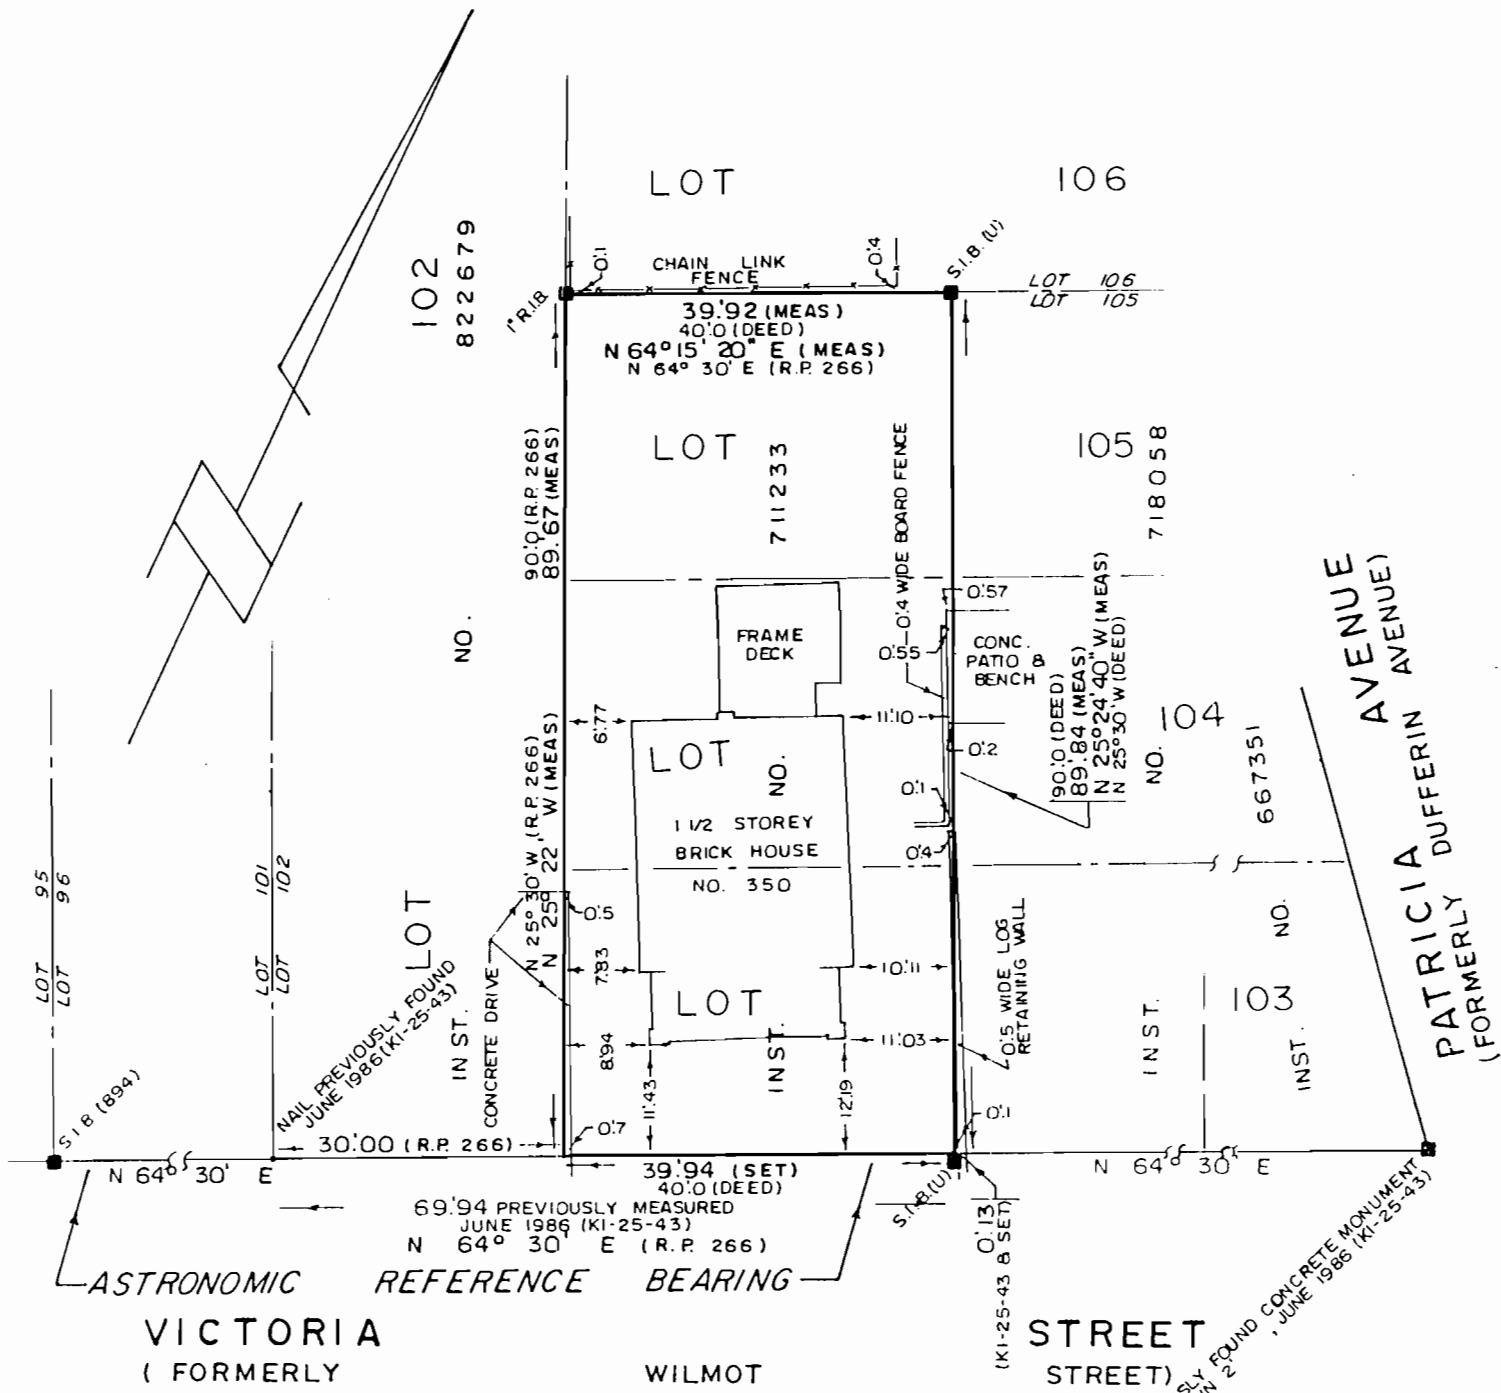

LEGEND

SURVEYOR'S CERTIFICATE

I CERTIFY THAT:

1. THIS SURVEY AND PLAN ARE CORRECT AND IN ACCORDANCE WITH THE REGULATIONS UNDER THE SURVEYS ACT.
2. THERE ARE NO VISIBLE ENCROACHMENTS EXCEPT THOSE SHOWN HEREON.
3. THE FIELD SURVEY REPRESENTED ON THIS PLAN WAS COMPLETED ON THE 4th DAY OF AUGUST, 1987.

AUGUST 6, 1987.

- DENOTES FOUND MONUMENT
- DENOTES PLANTED MONUMENT
- I.B. IRON BAR
- R.I.B. ROUND IRON BAR
- S.I.B. STANDARD IRON BAR
- I.T. IRON TUBE
- C.C. CUT CROSS
- KI-25-43 FILE NUMBER OF SURVEY RECORDS OF THIS OFFICE

ALL BEARINGS SHOWN HEREON ARE RELATED TO THE INDICATED REFERENCE BEARING

R. D. Lorentz
R. D. LORENTZ
ONTARIO LAND SURVEYOR

METZ & LORENTZ LTD.
ONTARIO LAND SURVEYING
71 WEBER ST. E., KITCHENER
742-8371
Drawn By: E.E.S.C.S.T. Chk'd By: R.D.L.O.L.S.